



PROPERTY LINE SURVEY FOR
HAL FITZGERALD
 SECTION 29, TOWNSHIP 1 NORTH, RANGE 1 WEST
 UTAH SPECIAL BASE AND MERIDIAN

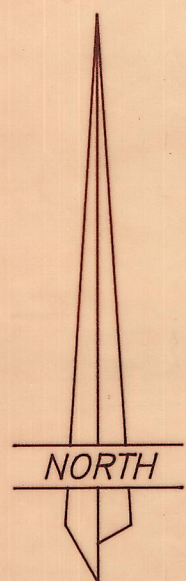

SCALE: 1"=200'

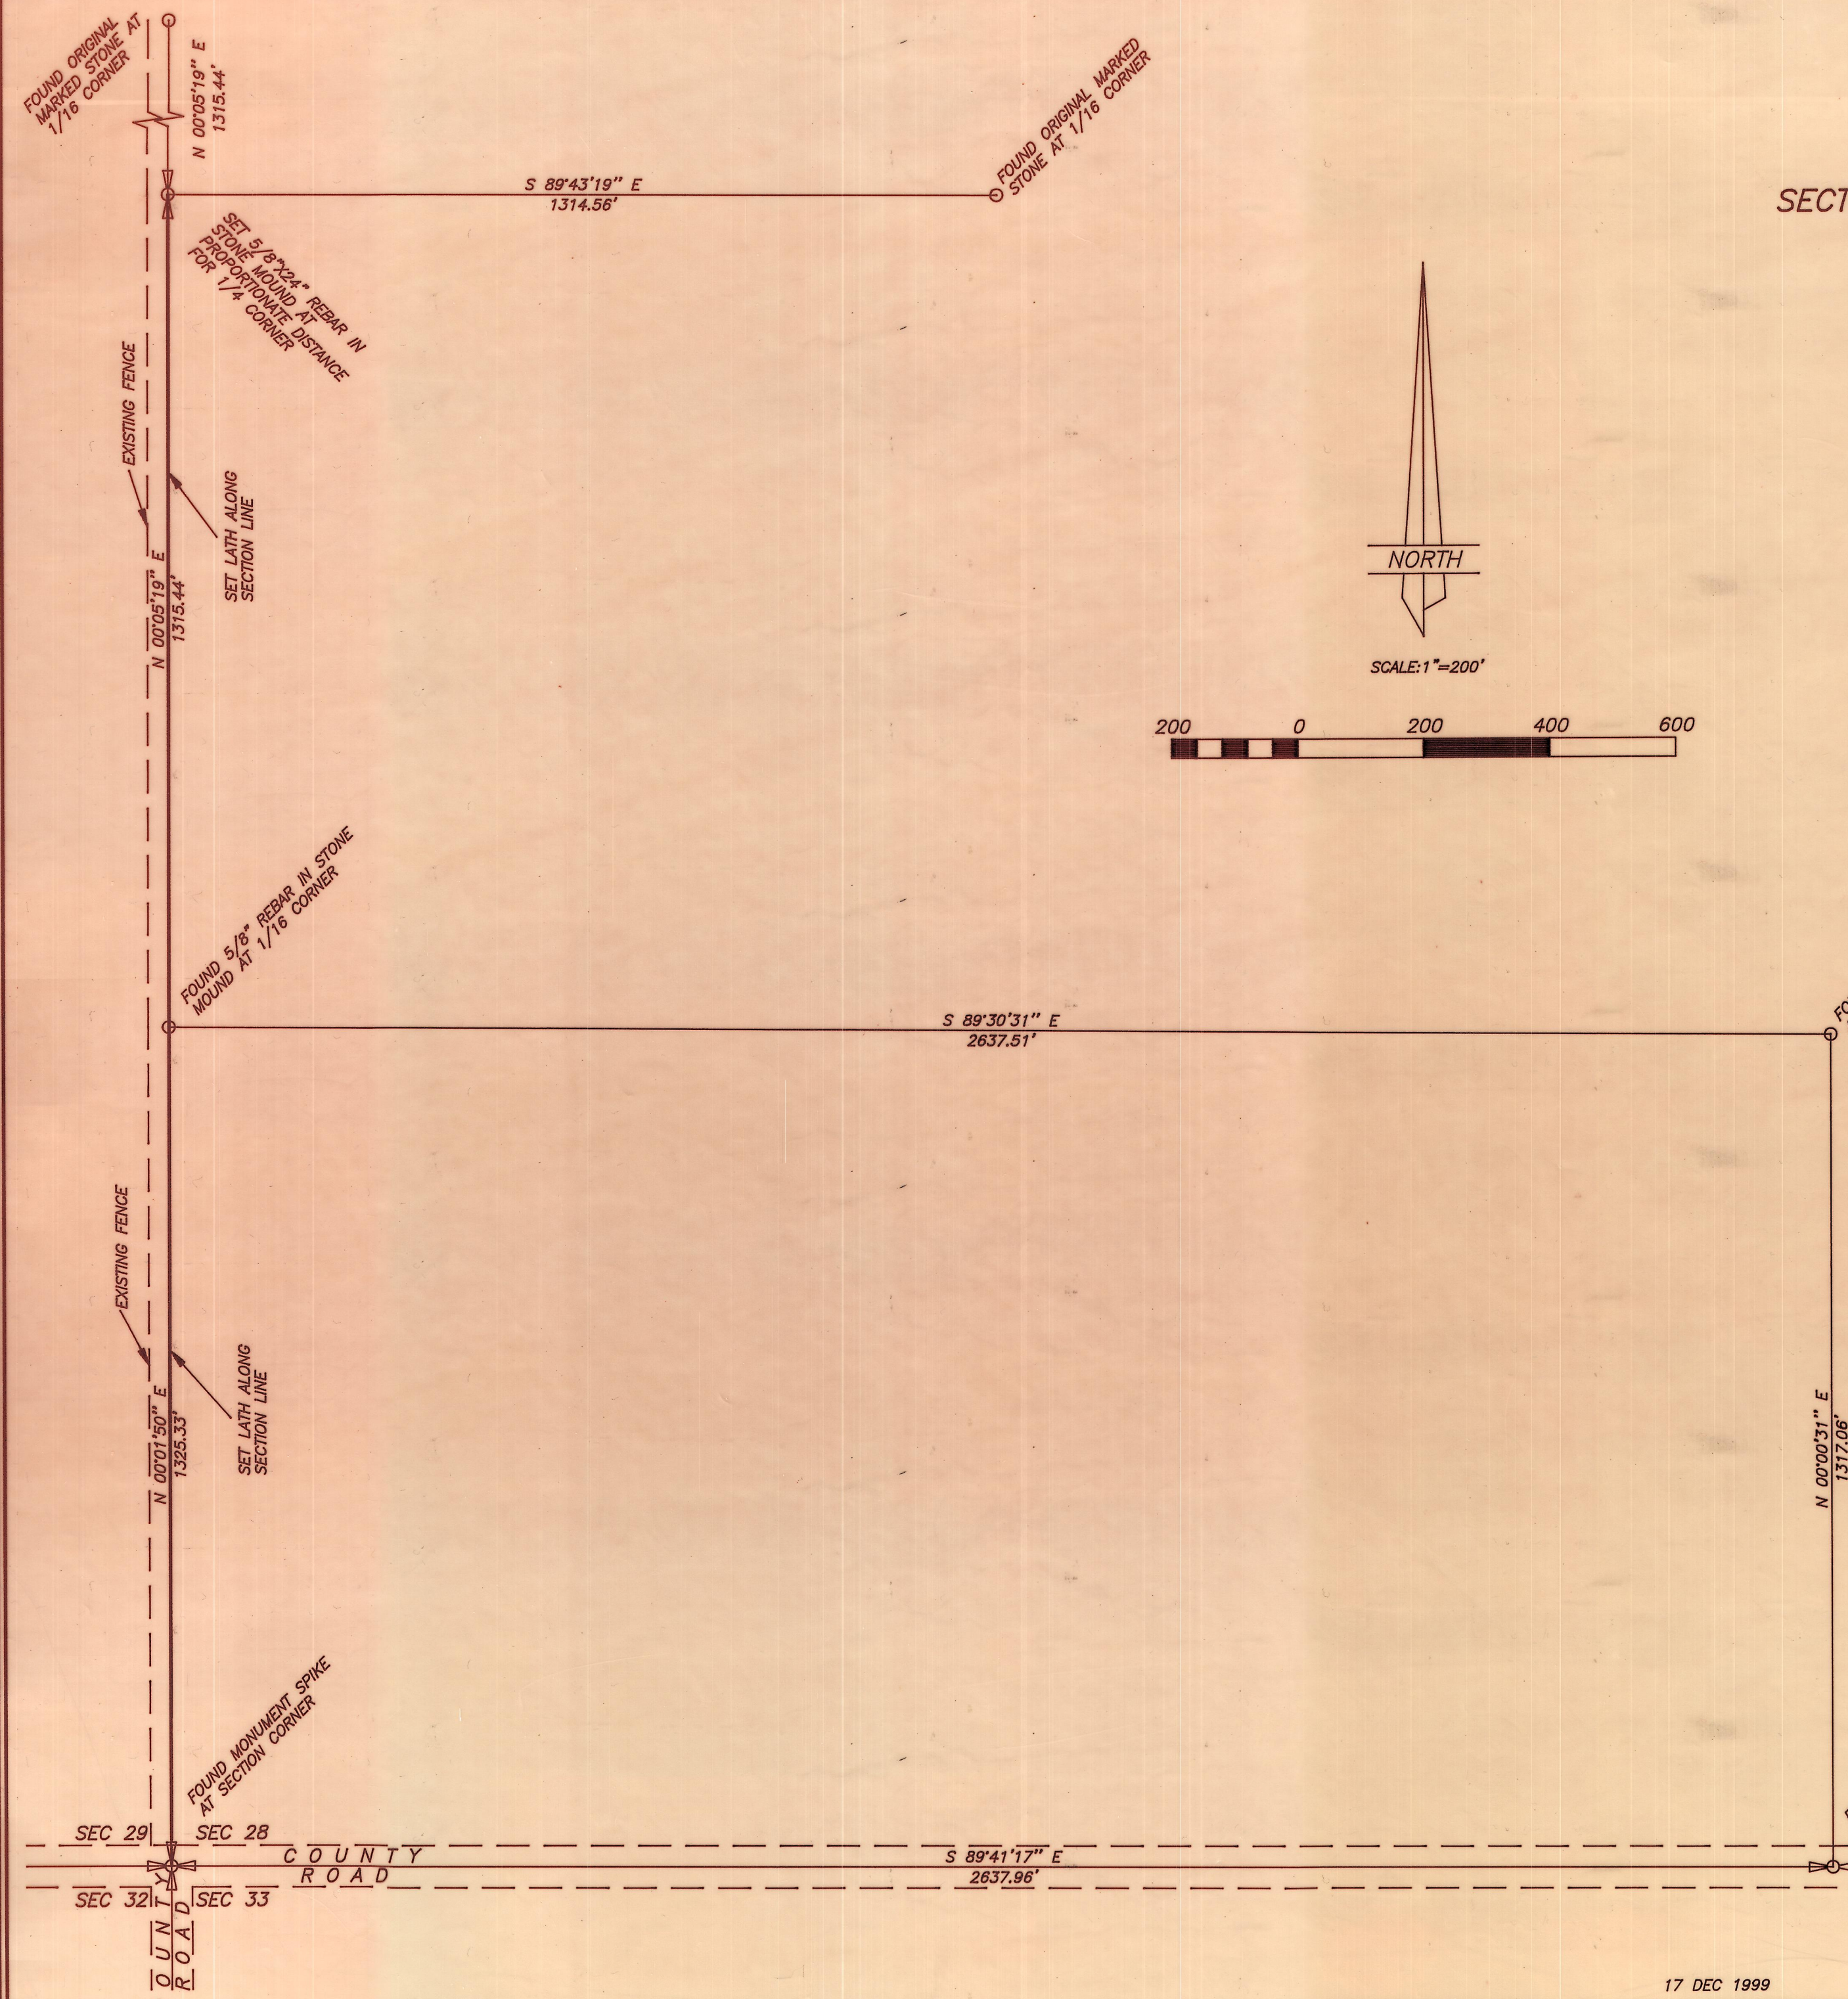


NARRATIVE

THIS SURVEY WAS PERFORMED IN ORDER TO LOCATE AND MARK THE EAST LINE OF THE SE1/4 OF THE SE1/4 AND THE NE1/4 OF THE SE1/4 OF SECTION 29. THE MONUMENTS SHOWN WERE FOUND AS INDICATED ON THE PLAT. THE EAST QUARTER CORNER OF SECTION 29 HAD BE PREVIOUSLY BEEN GRADED OUT. THIS CORNER WAS RESET AT THE PROPORTIONATE DISTANCE BETWEEN THE CORNERS ON EITHER SIDE ALONG THE SECTION LINE.

SURVEYOR'S CERTIFICATE

THIS IS TO CERTIFY THAT I HAVE SURVEYED THE BOUNDARY LINES SHOWN ON THIS PLAT, AND THAT THE MONUMENTS INDICATED WERE FOUND OR SET DURING SAID SURVEY, AND THAT THIS PLAT REPRESENTS SAID SURVEY TO THE BEST OF MY KNOWLEDGE.

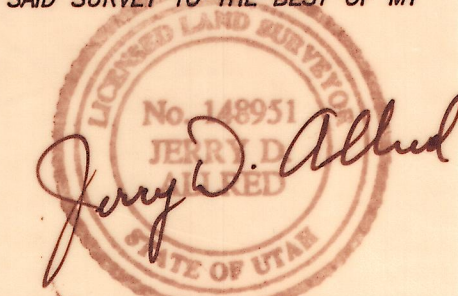

Jerry D. Allred, Professional Land Surveyor
 Utah Certificate Number 148951

County Surveyor's File # 349



JERRY D. ALLRED AND ASSOCIATES
 SURVEYING CONSULTANTS

121 NORTH CENTER ST.—P.O. BOX 975
 DUCHESNE, UTAH 84021
 (435) 738-5352

17 DEC 1999

99-100-077